


Issue	Description	Date	Initial
A	CONCEPTUAL DRAWINGS	16-07-07	M.D.P.
B	AMENDED CONCEPTUAL DRAWINGS	08-11-07	M.D.P.
C	AMENDED CONCEPTUAL DRAWINGS	10-12-08	M.D.P.
D	TENDER DRAWINGS	28-08-09	M.D.P.

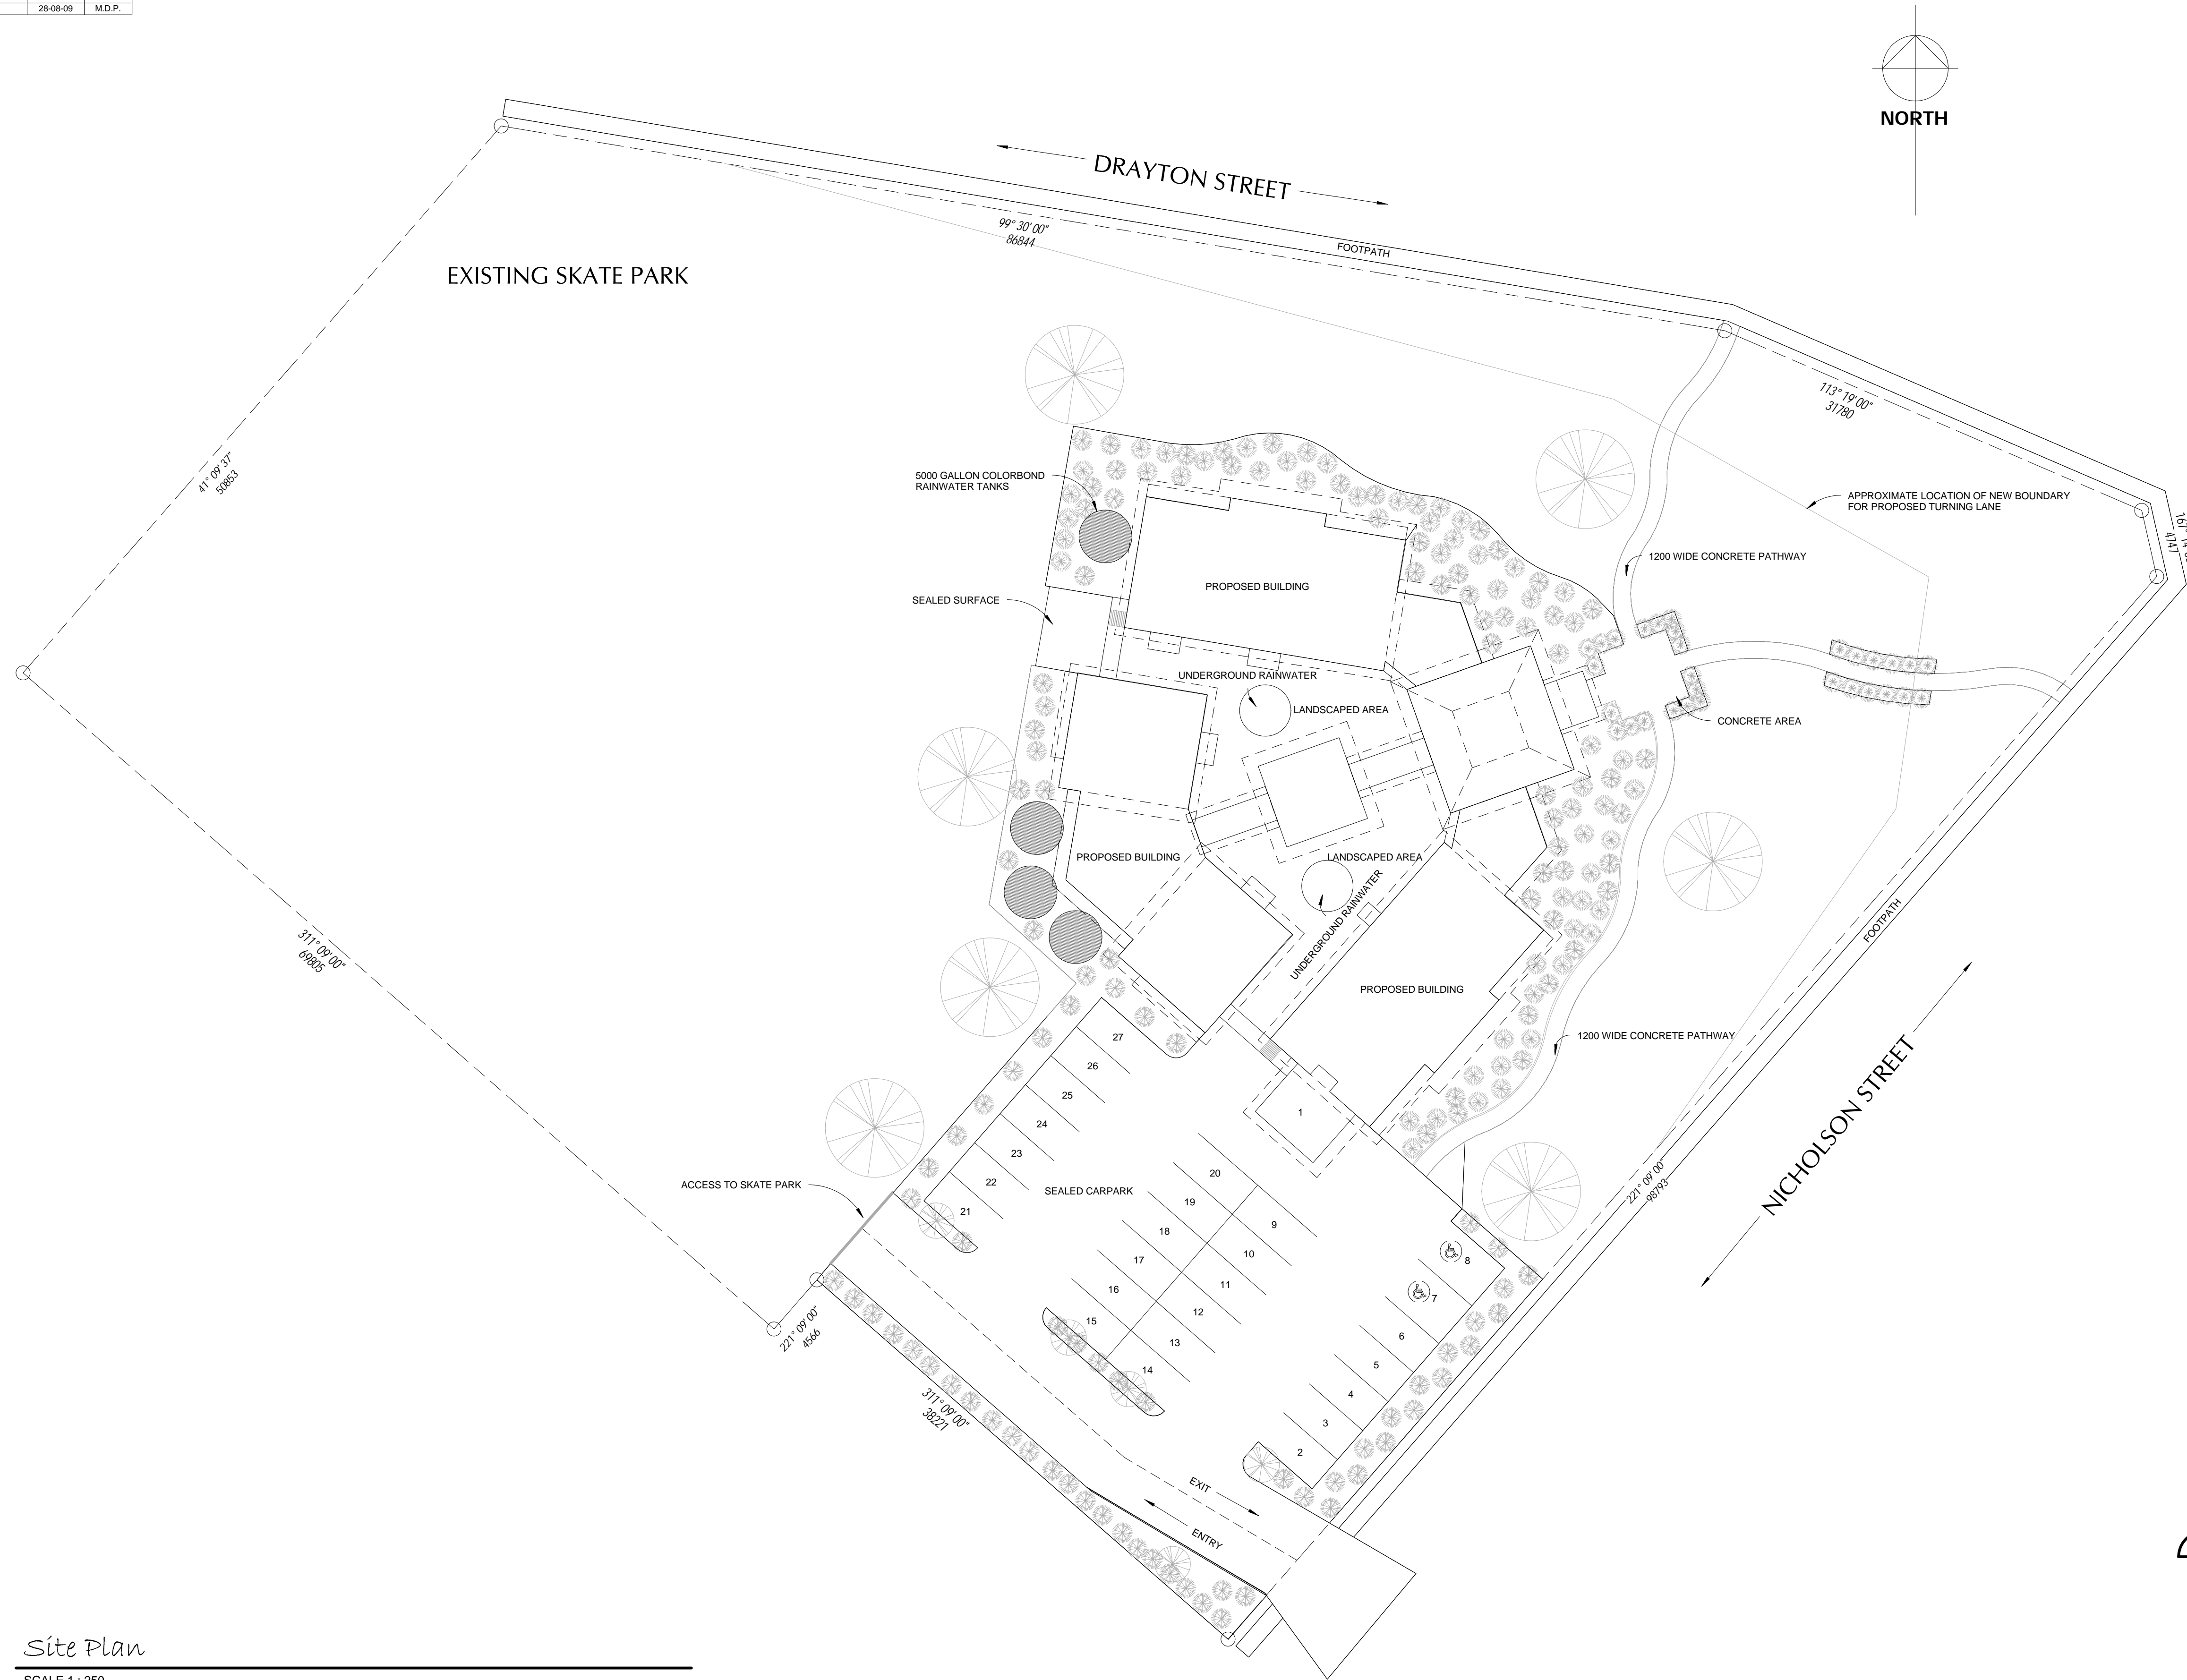

Site Plan
SCALE 1 : 250

Property Description
LOT 10
PARISH OF DALBY
COUNTY OF AUBIGNY
SITE AREA = 8734 m²

Client
WESTERN DOWNS REGIONAL COUNCIL

Project
MYALL YOUTH AND COMMUNITY NETWORK CENTRE
CNR NICHOLSON STREET AND DRAYTON STREET
DALBY QLD 4405

Job No.
00459-08
Issue
D

Scale: 1 : 250 @A1
Date: 16-07-07
Drawn: M.D. PEARCE
Sheet: 5 OF 10

Approved
Designed
M.D. PEARCE



Licensed Building Designers
A.G. Martin Pty. Ltd.
QBSA Lic. No. 1077723
Licensed Under QBSA Act 1991
www.martindesign.com.au

42 North Street
DALBY QLD 4405
Ph: (07) 4662 1403
Fax: (07) 4669 8049

