


| Issue | Description | Date | Initial |
|-------|-----------------------------|----------|---------|
| A | CONCEPTUAL DRAWINGS | 16-07-07 | M.D.P. |
| B | AMENDED CONCEPTUAL DRAWINGS | 08-11-07 | M.D.P. |
| C | AMENDED CONCEPTUAL DRAWINGS | 10-12-08 | M.D.P. |
| D | TENDER DRAWINGS | 28-08-09 | M.D.P. |

Legend

- ☉ SKYLIGHT
- ⊗ EXHAUST FAN

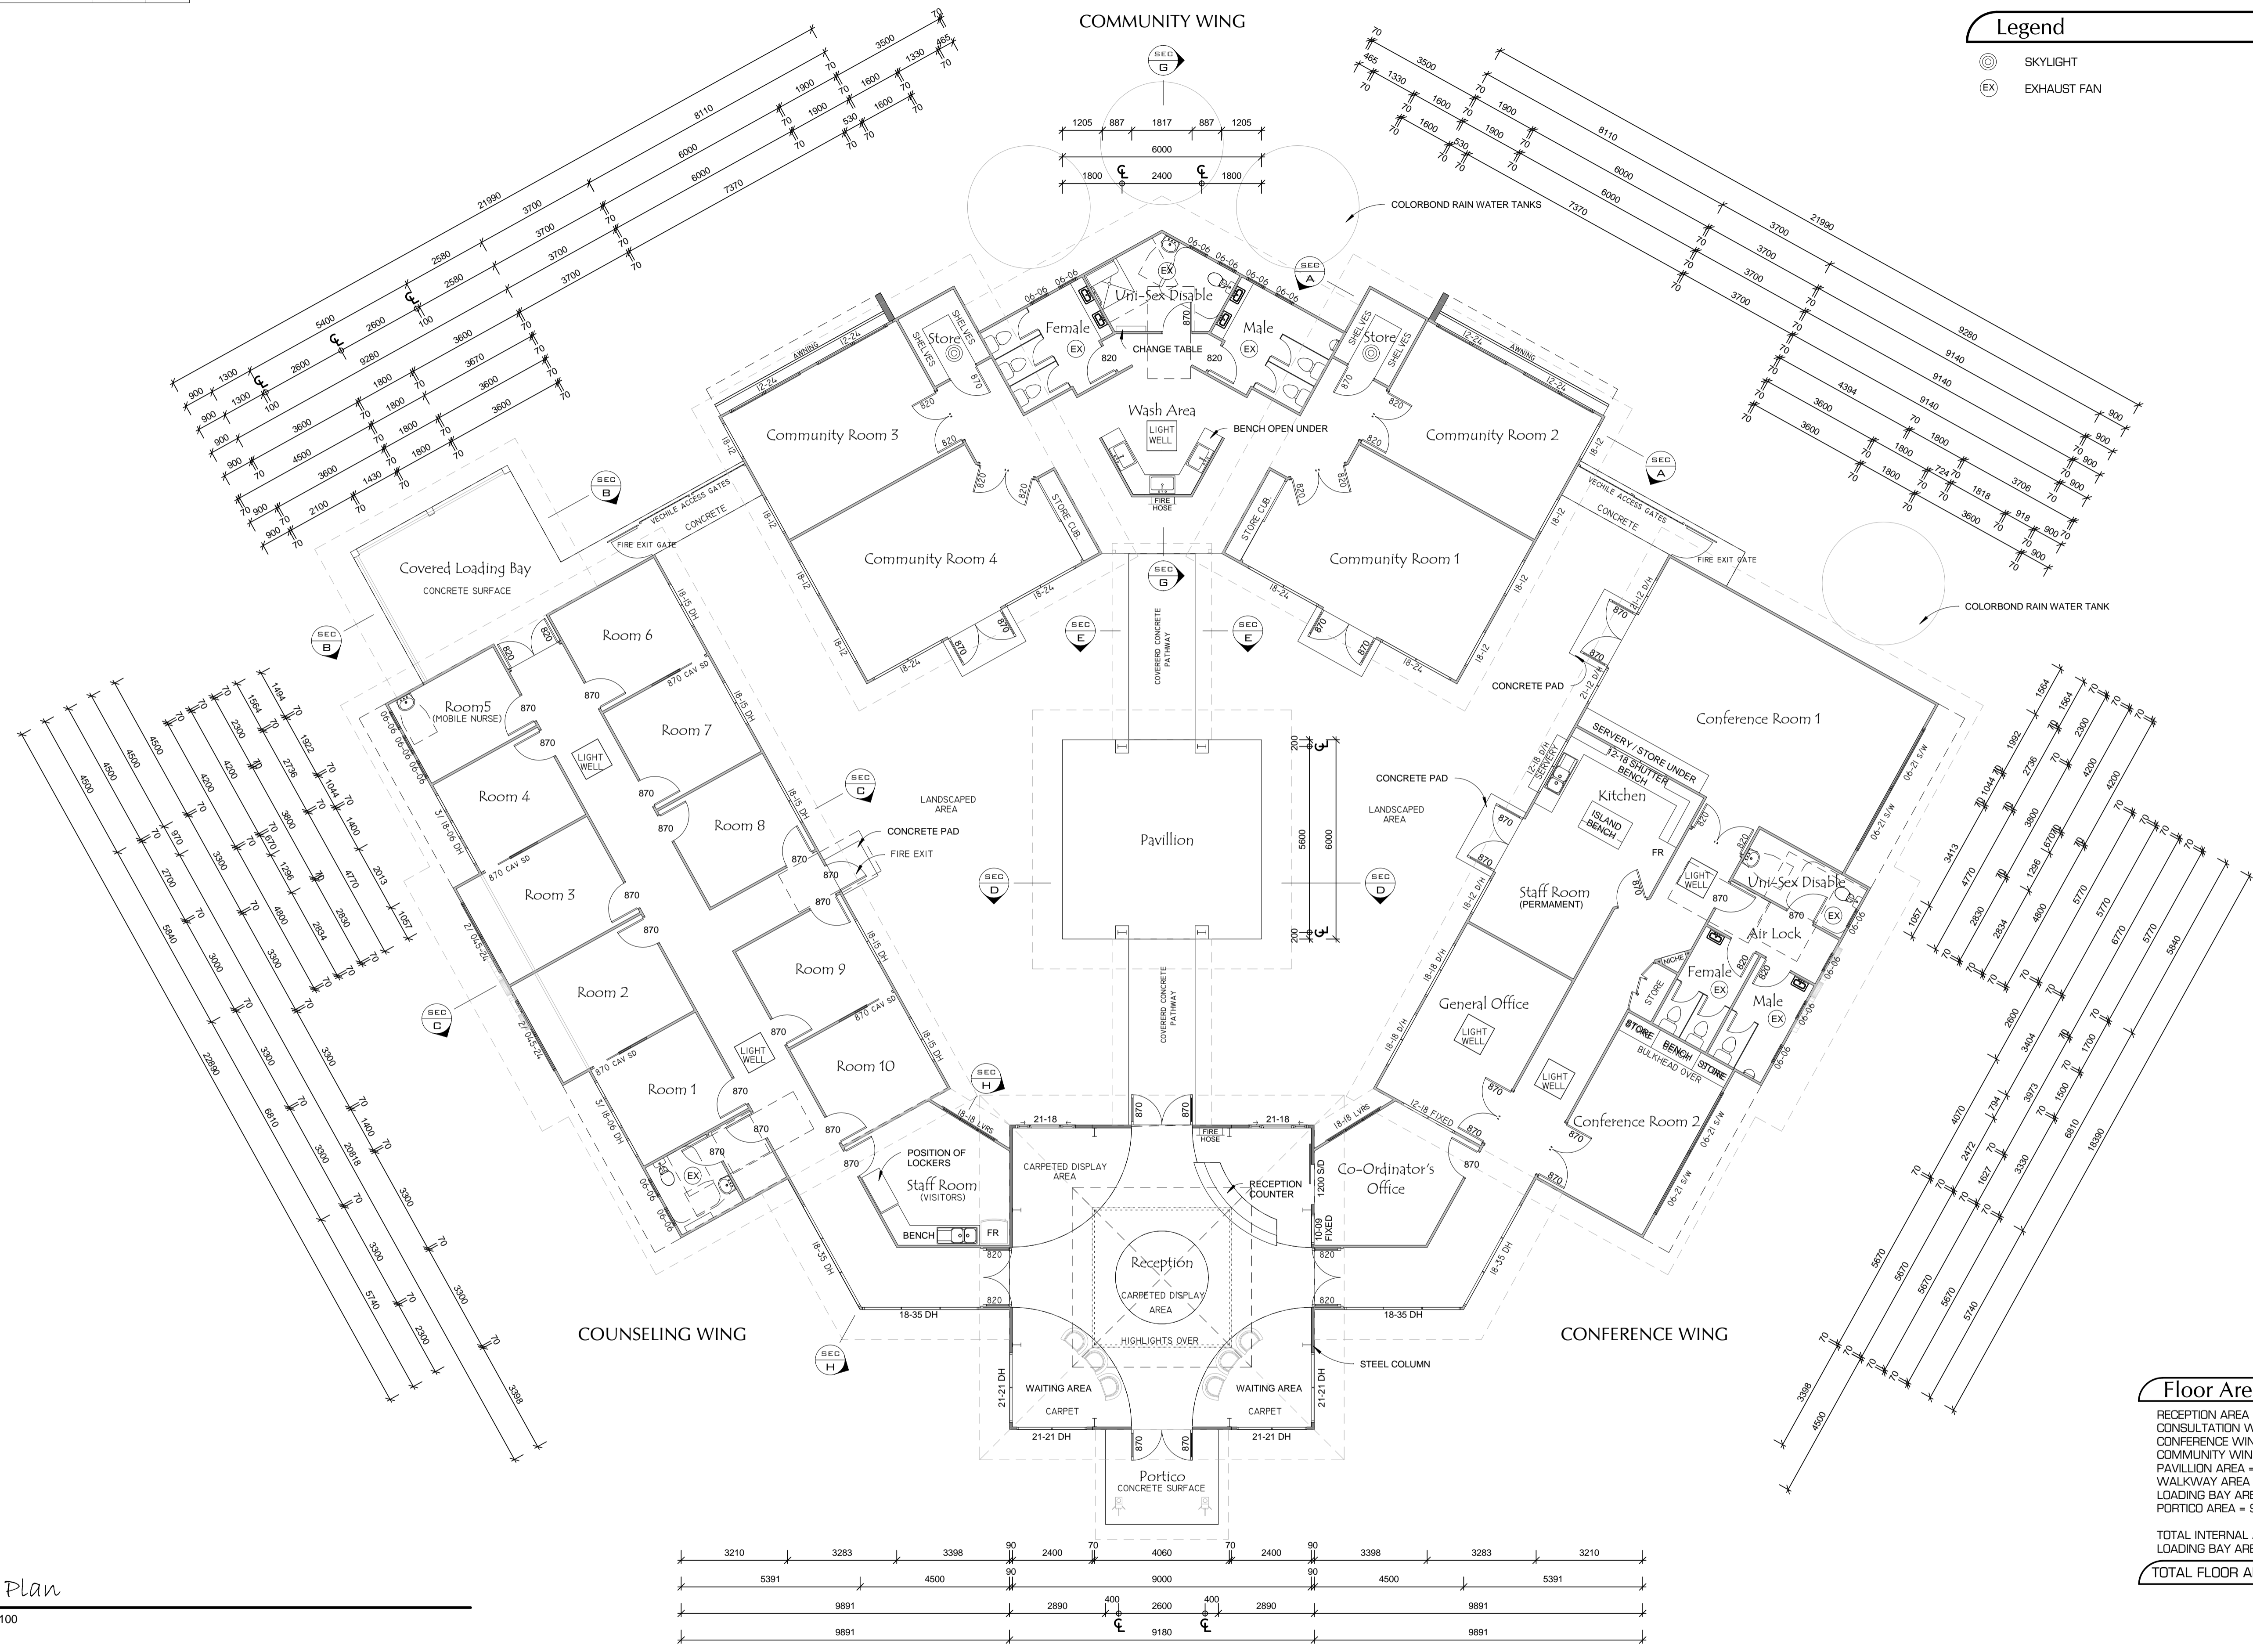

Floor Plan
SCALE 1:100

Floor Area

| | |
|----------------------------|-----------------------------|
| RECEPTION AREA | = 84.3m ² |
| CONSULTATION WING AREA | = 206.4m ² |
| CONFERENCE WING AREA | = 207.9m ² |
| COMMUNITY WING AREA | = 215m ² |
| PAVILLION AREA | = 36m ² |
| WALKWAY AREA | = 22.4m ² |
| LOADING BAY AREA | = 25.9m ² |
| PORTICO AREA | = 9.7m ² |
| TOTAL INTERNAL AREA | = 713.6m² |
| LOADING BAY AREA | = 94m ² |
| TOTAL FLOOR AREA | = 807.6m² |

Client
WESTERN DOWNS REGIONAL COUNCIL

Project
MYALL YOUTH AND COMMUNITY NETWORK CENTRE
CNR NICHOLSON STREET AND DRAYTON STREET
DALBY QLD 4405

Job No.
00459-08
Issue
D

Scale: 1:100 @A1
Date: 16-07-07
Drawn: M.D. PEARCE
Sheet: 1 OF 10

Approved
Designed
M.D. PEARCE



Licensed Building Designers
A.G. Martin Pty. Ltd.
QBSA Lic. No. 1077723
Licensed Under QBSA Act 1991
www.martindesign.com.au

42 North Street
DALBY QLD 4405
Ph: (07) 4662 1403
Fax: (07) 4669 8049

